


TREE WELL

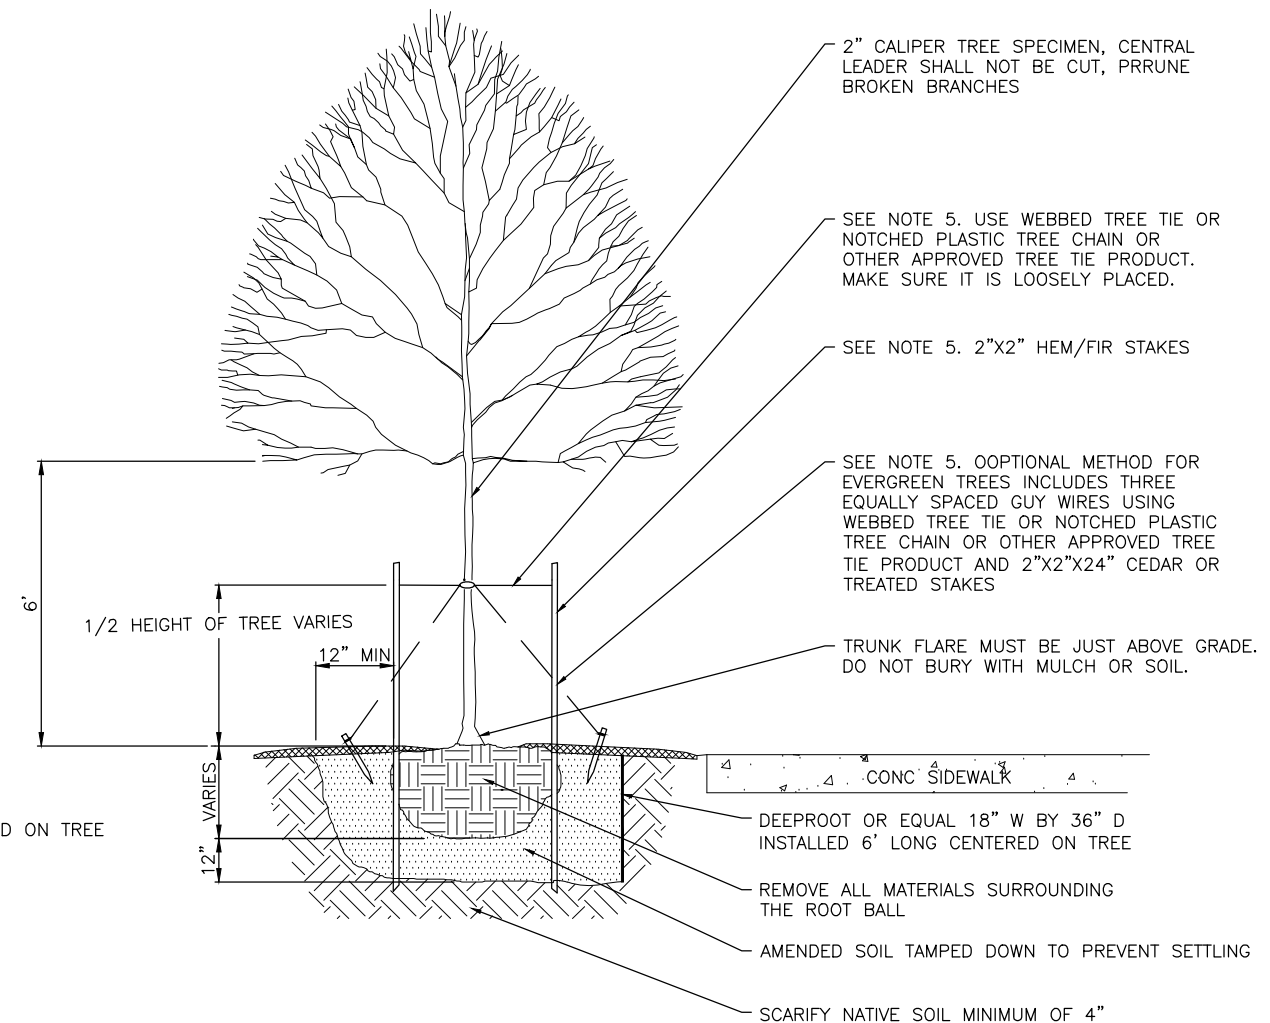

TREE PLANTING BACK OF WALK

NOTES:

1. SIZE OF PLANTING PIT SHALL BE 3 TIMES LARGER THEN ROOT BALL.
2. FOR DECIDUOUS TREES, 2" CALIPER MINIMUM AND BRANCHING STARTS 5' ABOVE GRADE (UNLESS OTHER APPROVED BY CITY).
3. FOR PLANTING DISTANCES NEAR INTERSECTIONS AND DRIVEWAYS. REFER TO SIGHT DISTANCE STANDARDS.
4. TREES SHALL NOT BE PLANTED WITHIN 10' OF ANY UG UTILITY ACCESS, WHICH MAY BE LOCATED IN THE PLANTER STRIP OR ADJACENT SIDEWALK.
5. REMOVE ALL MATERIALS SURROUNDING THE ROOT BALL.
6. STAKE IF REQUIRED BY THE CITY AND INCLUDE TIMELINE FOR REMOVAL OF STAKES AND TIES.
7. ROOT BARRIER TO BE DEEPROOT (ORE APPROVED EQUAL) 18" WIDTH BY 36" DEPTH BY 6' LONG TOTAL INSTALLED ON BOTH CURB AND SIDEWALK SIDE.
8. NO EVERGREEN TREES IN PUBLIC RIGHT OF WAY.

STANDARD DETAIL

TREE WELL



SCALE: AS SHOWN		DATE DRAWN 10/20/2020	REVISIONS	
DESIGNED	DRAWN CAW	CHECKED	DATE 01/01/2022	INITIAL AJS
APPROVED BY		DATE APPROVED		
STANDARD SPECIFICATIONS				
DETAIL NO. R-250 PAGE 1 OF 1				